


16100 16100 16100

1.17
8.2.1 (30M)

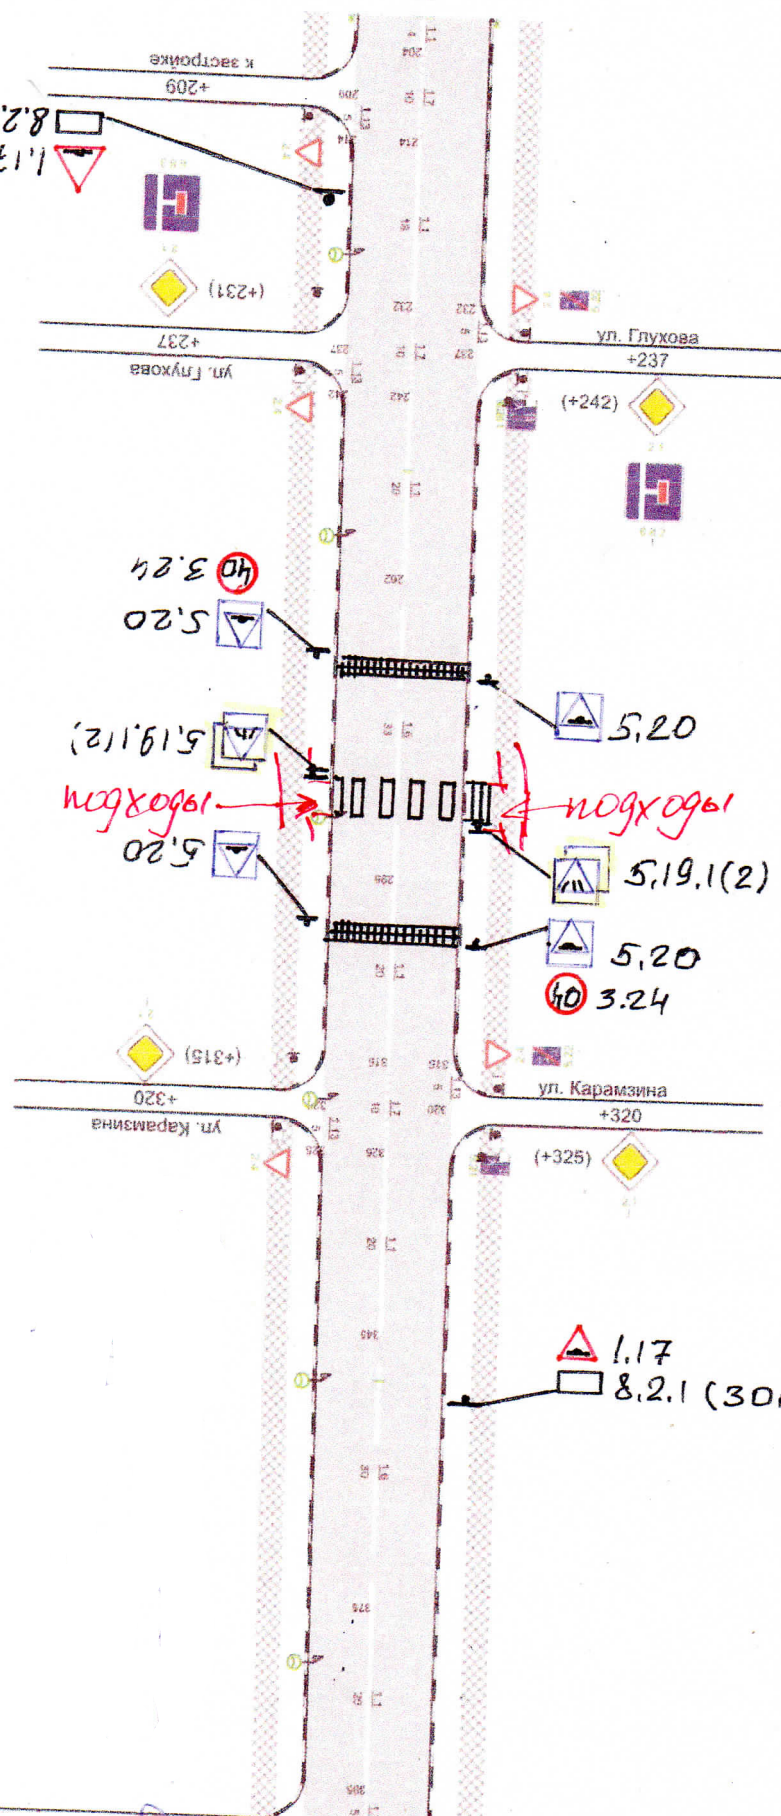

ул. Карамзина

1.17
8.2.1 (30M)